




# STANDARD STAIRCASE MESH

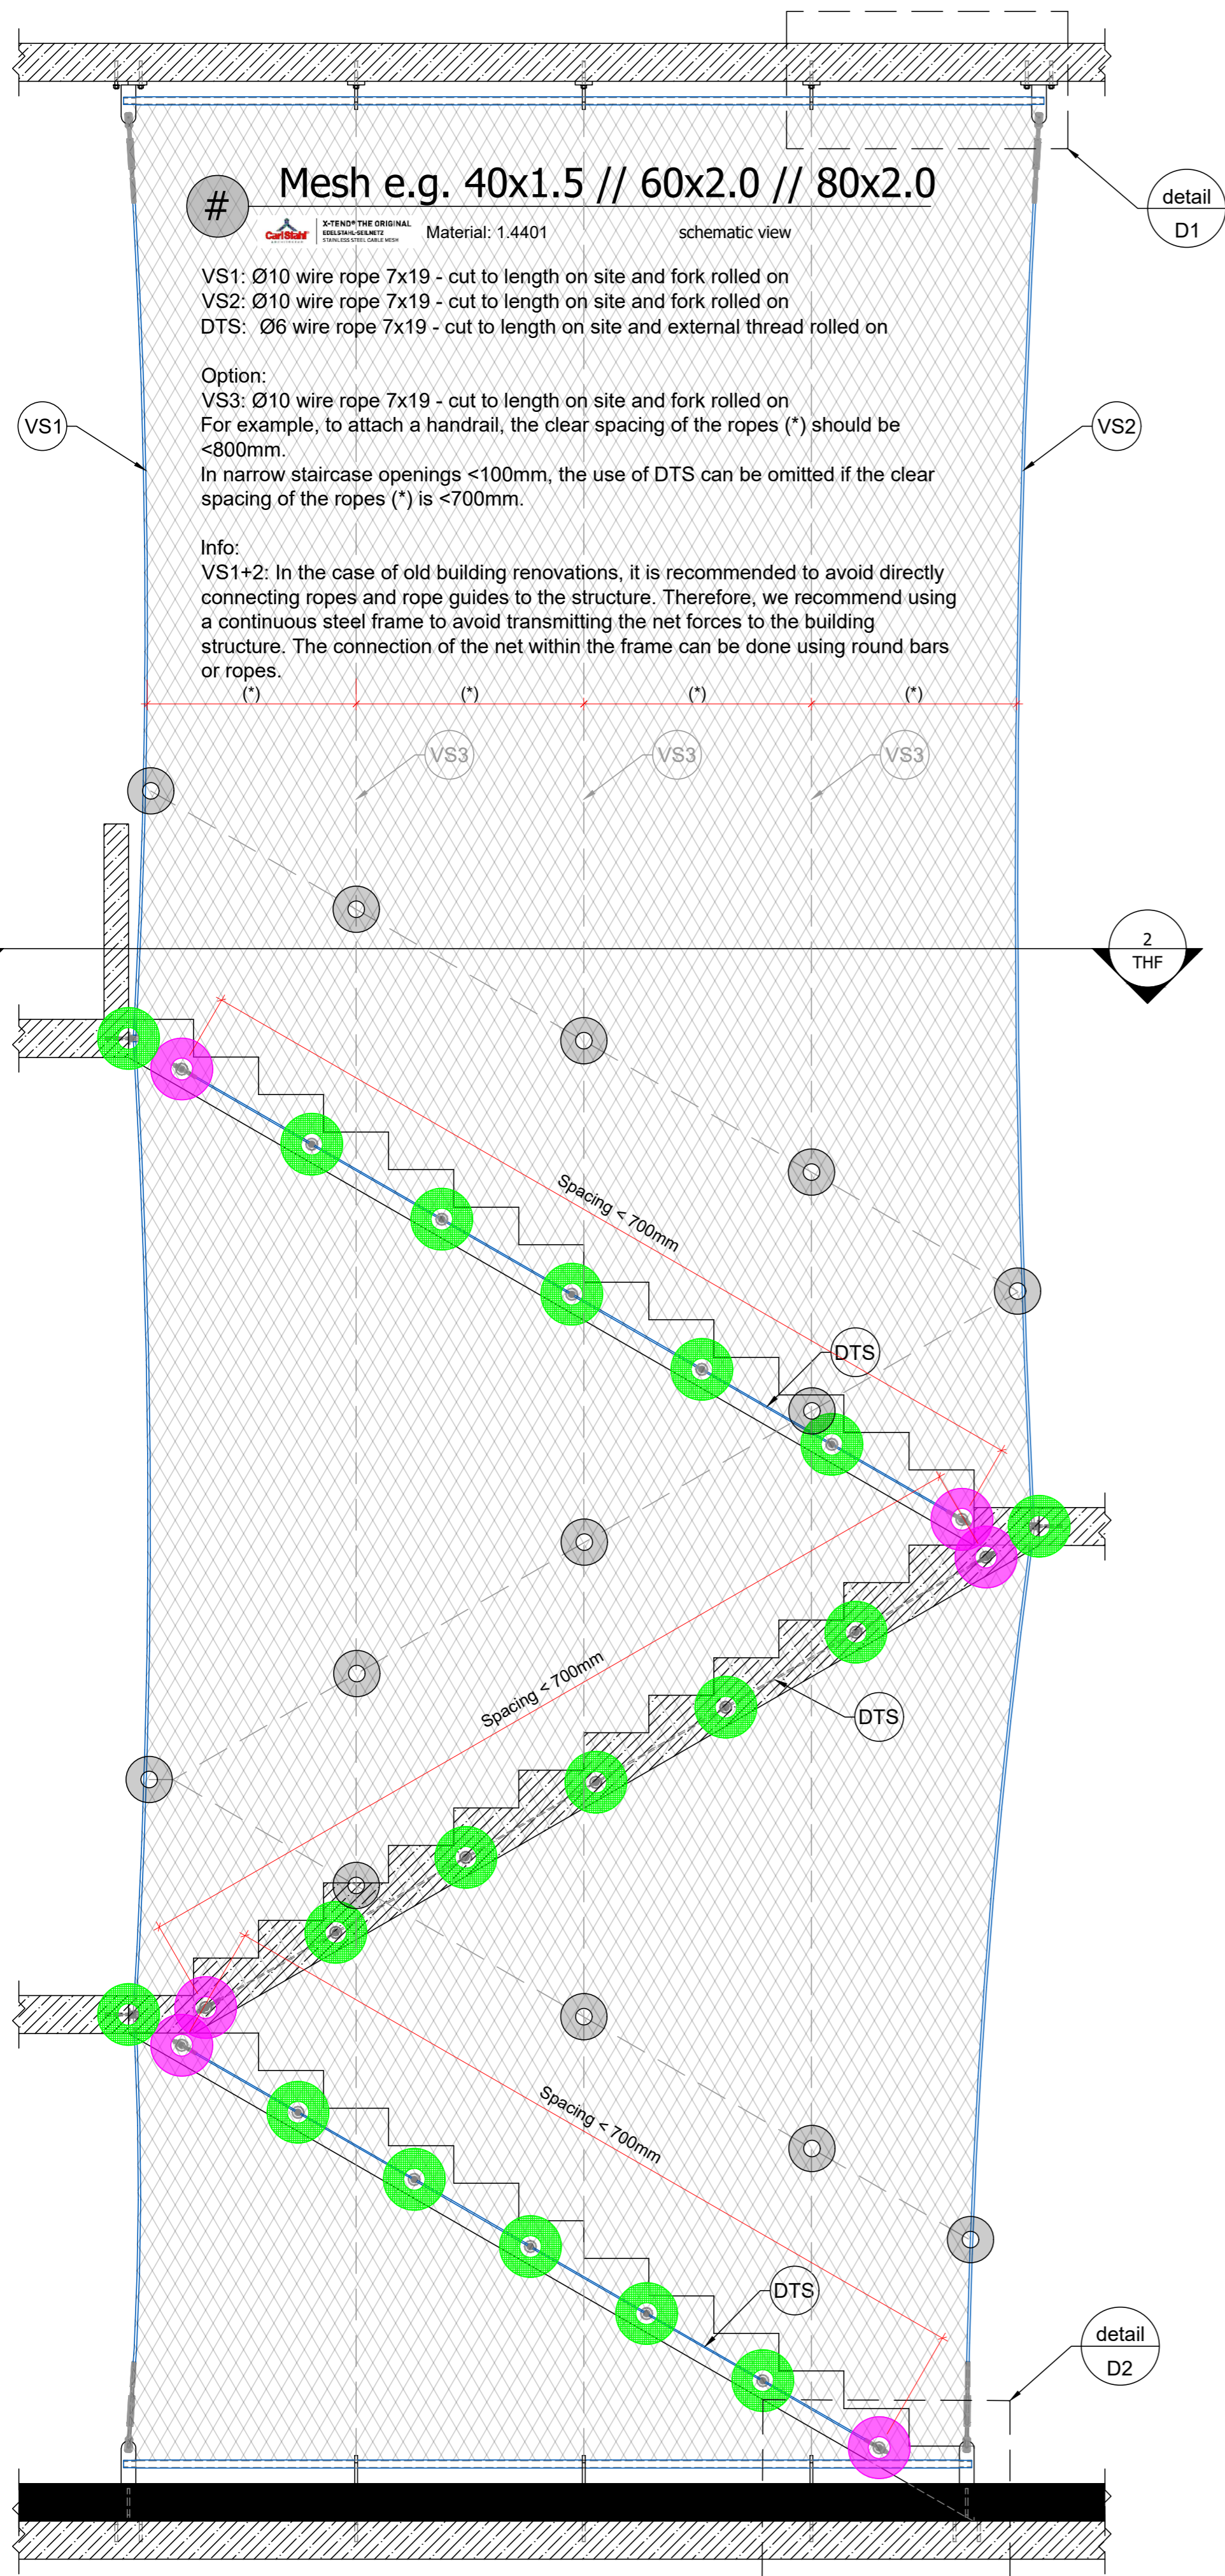


2 section 2 scale 1:20

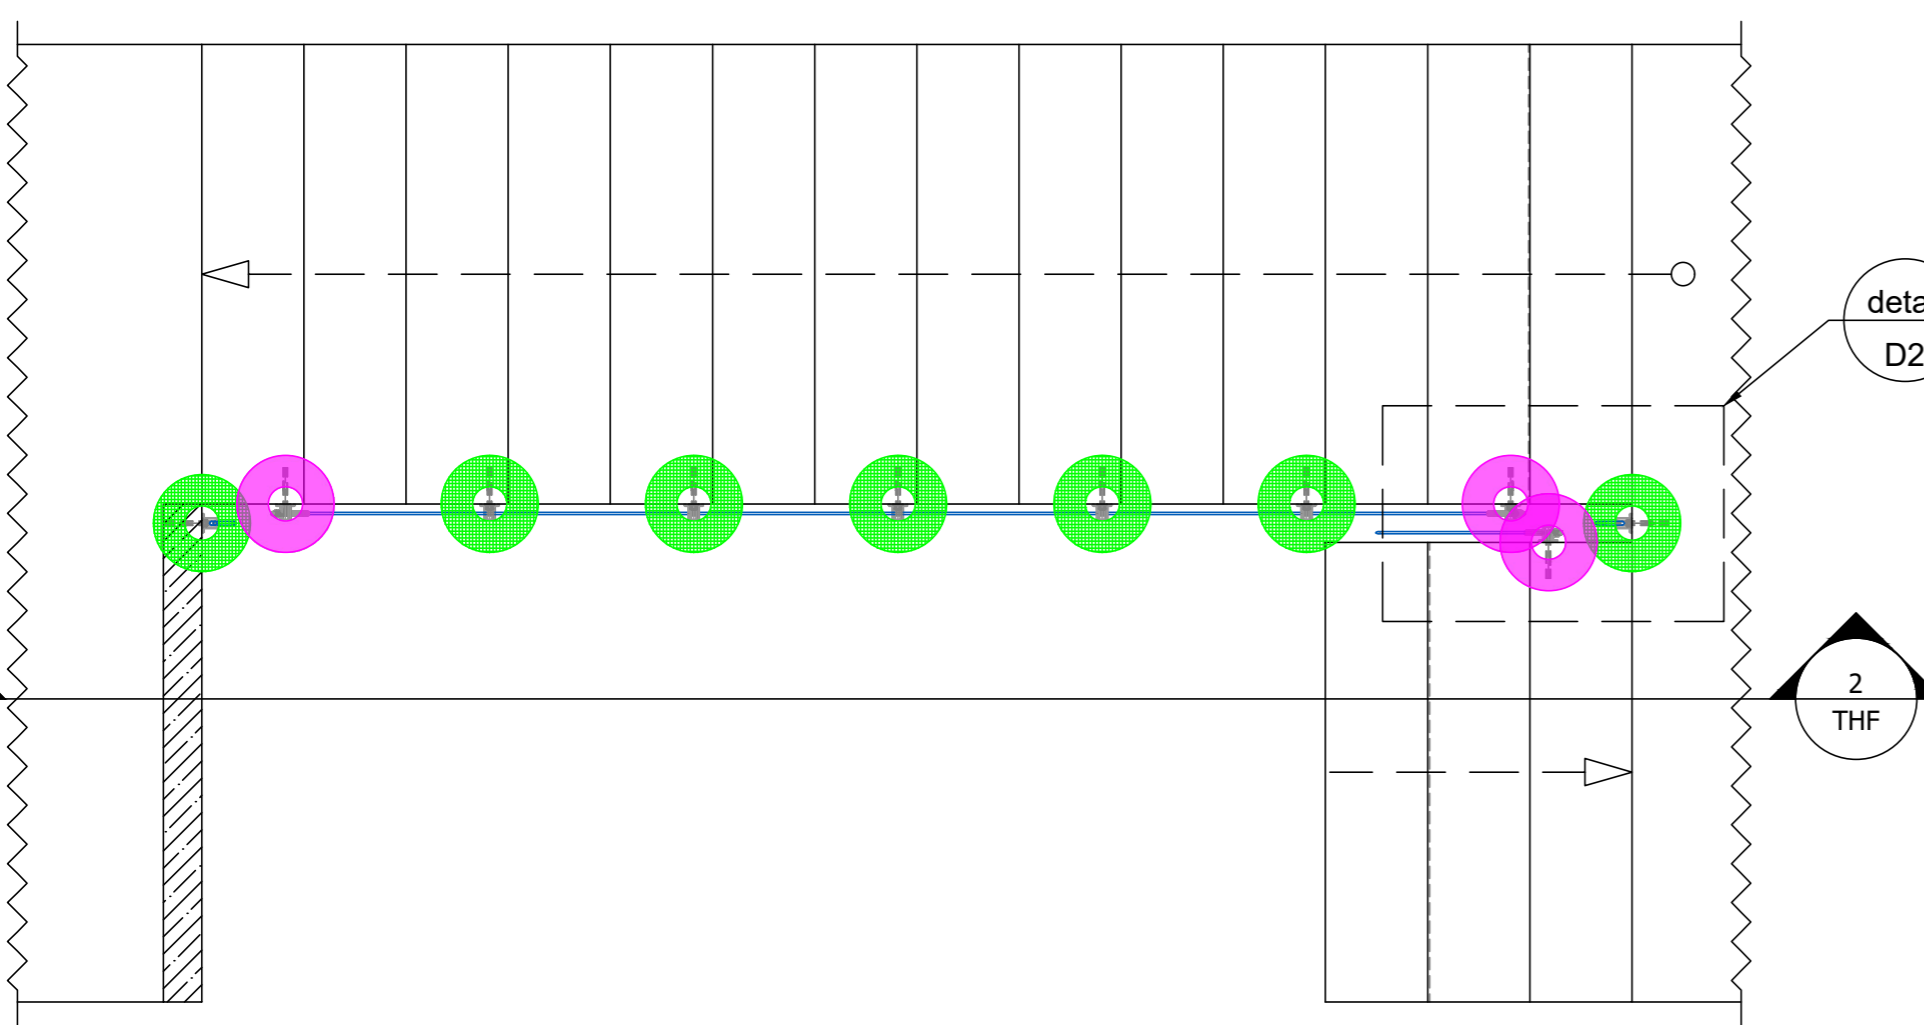


1 ground plan scale 1:20

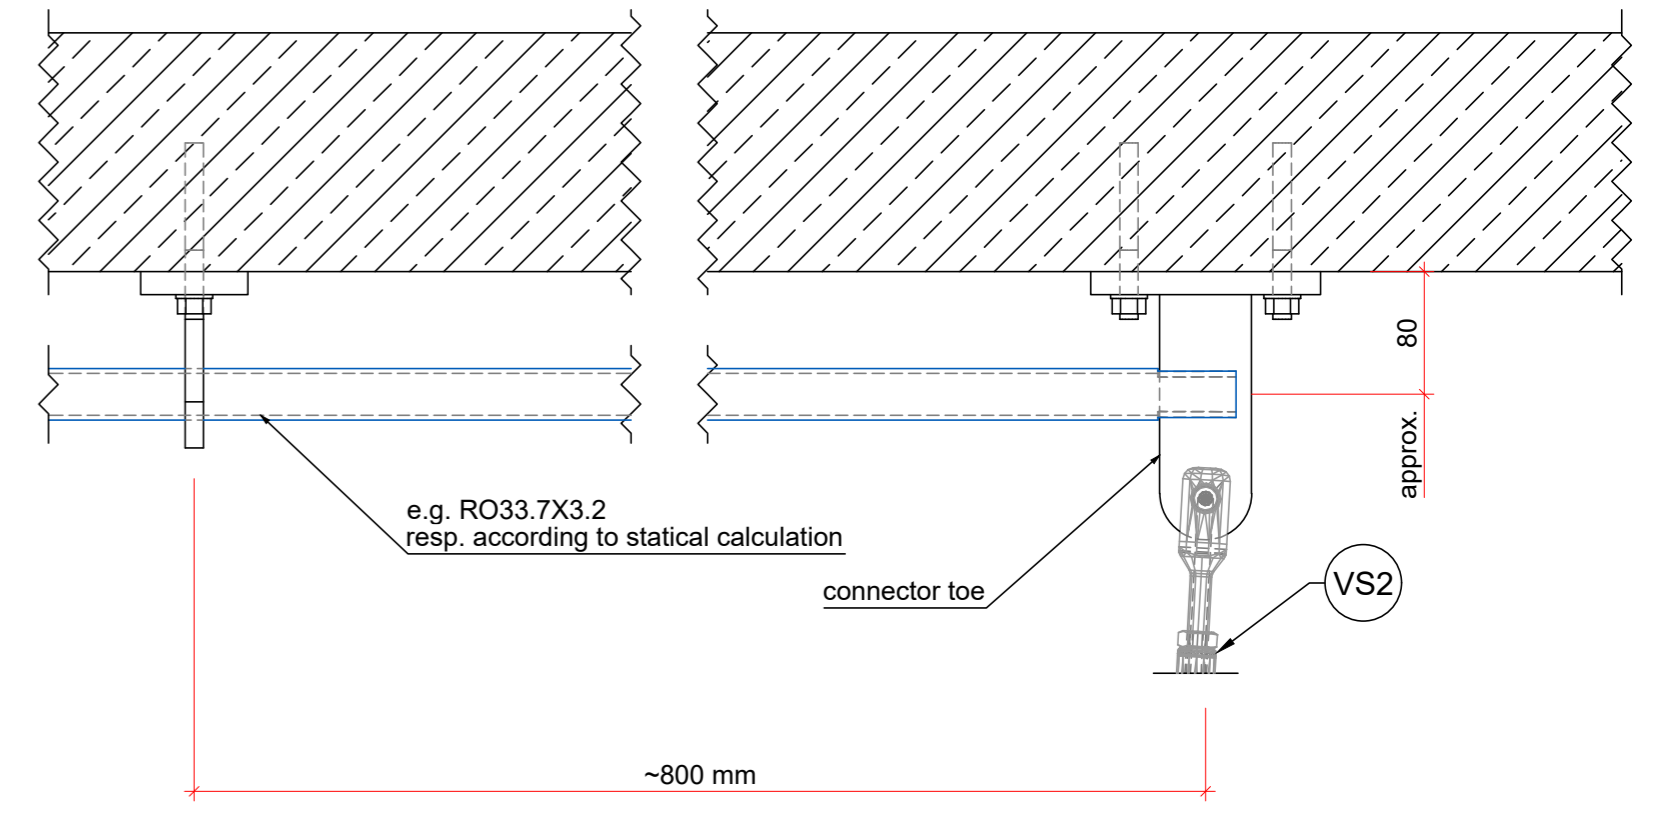





D1 detail 1 scale 1:5

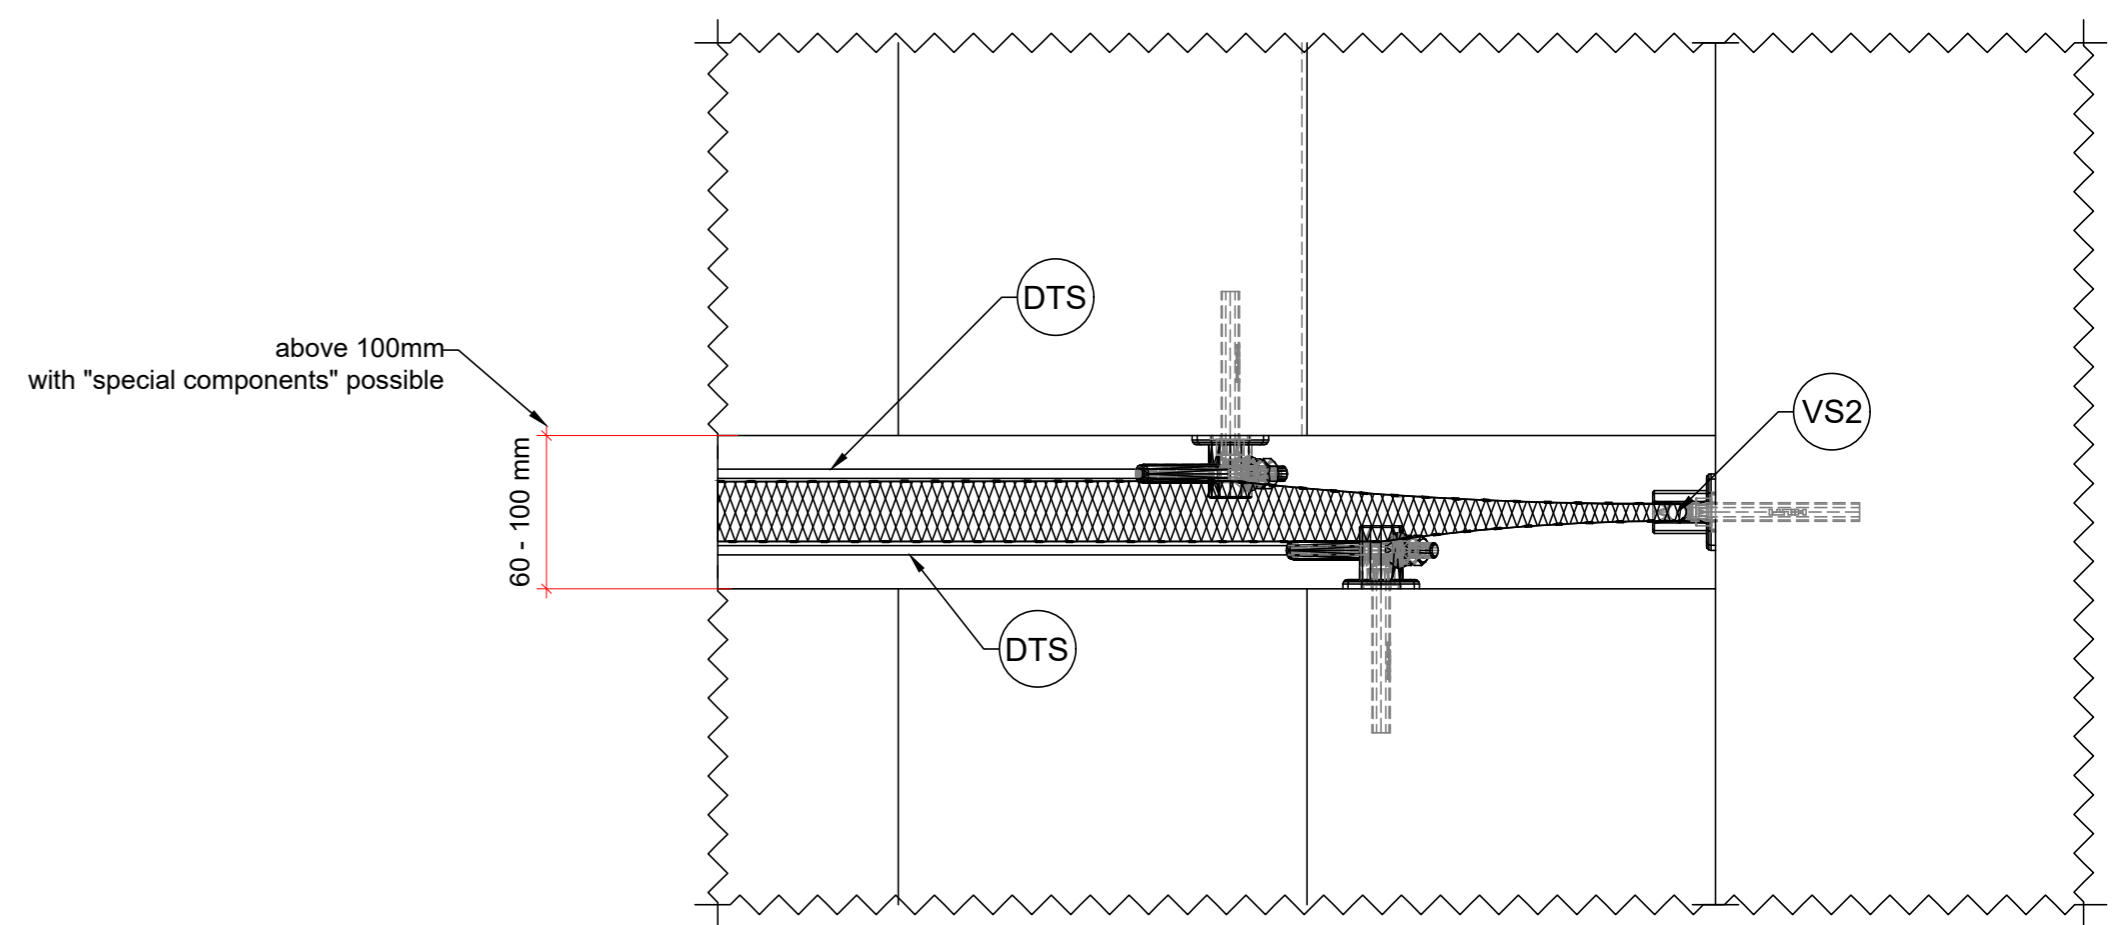

D2 detail 2 scale 1:5

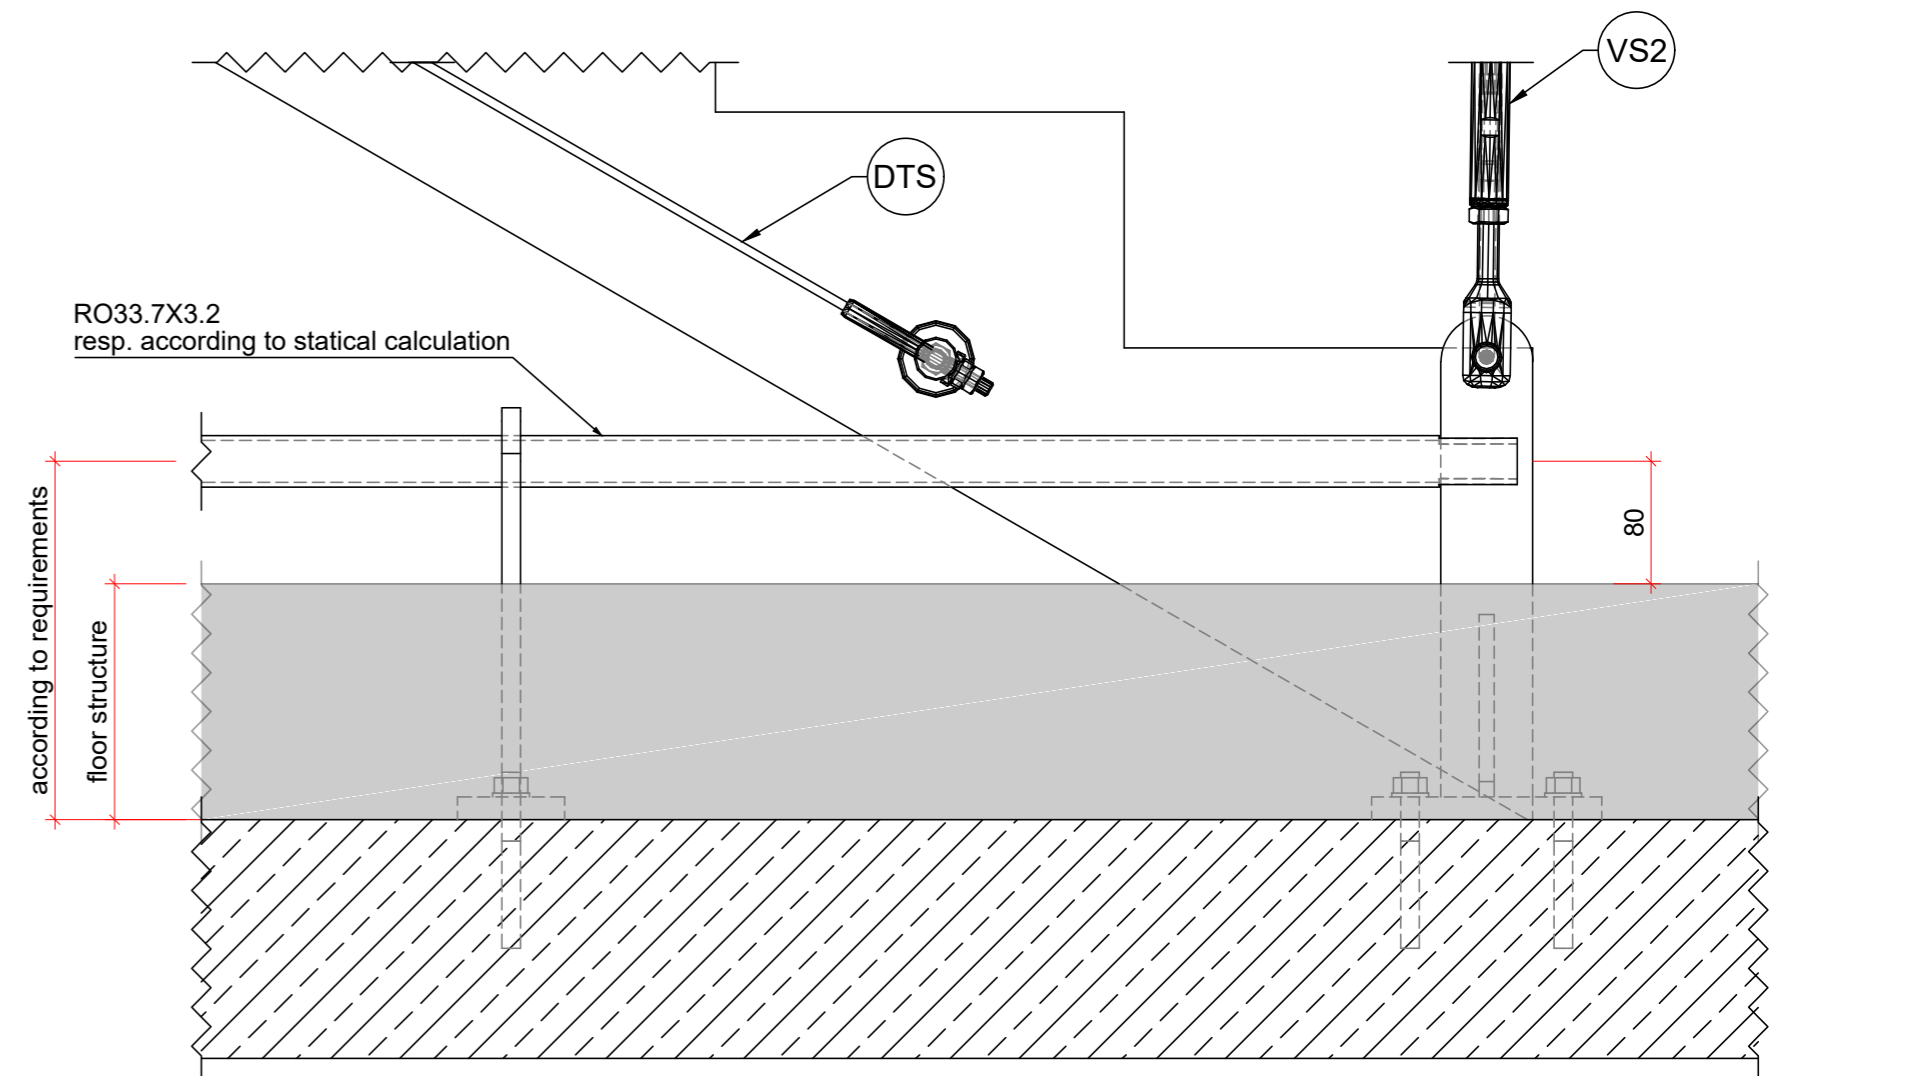

D3 detail 3 scale 1:5

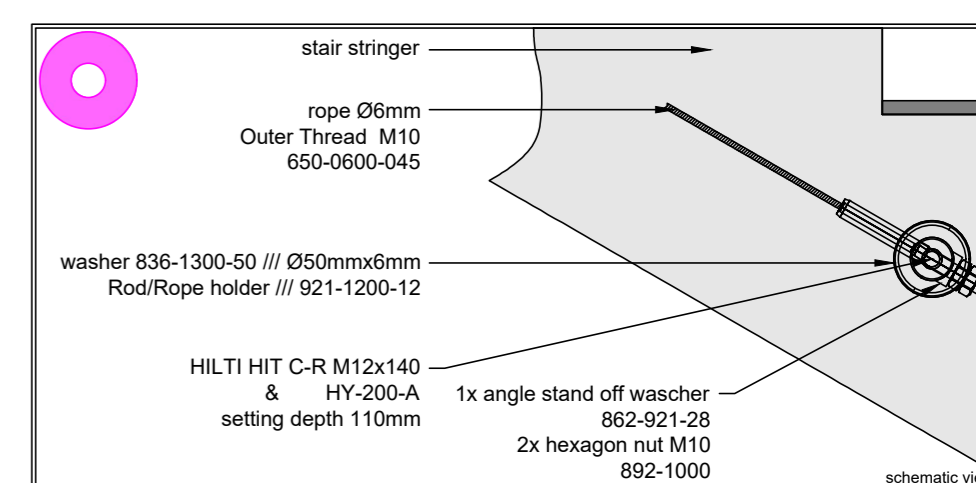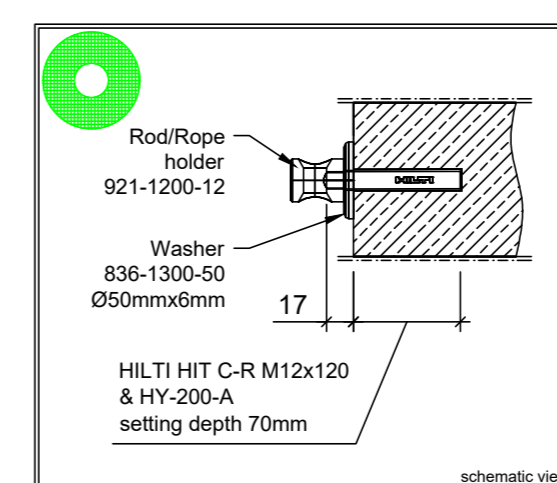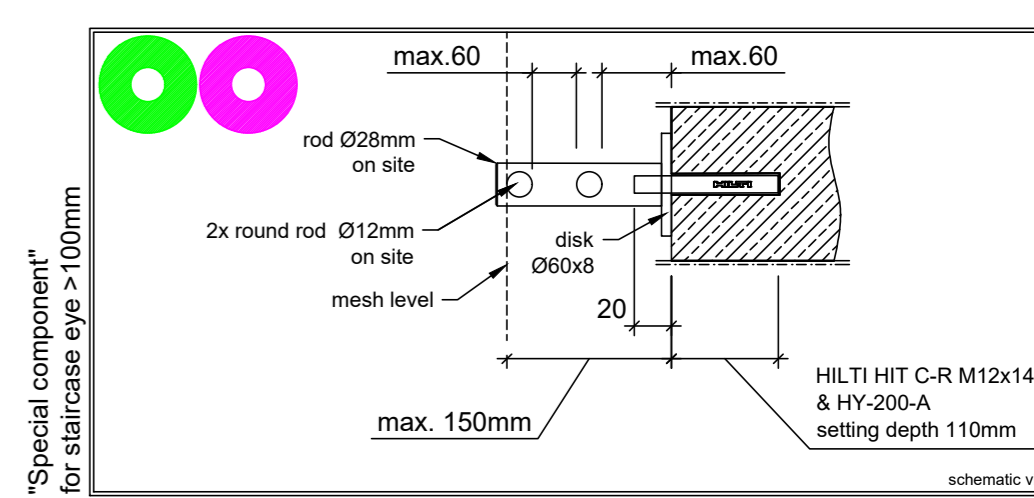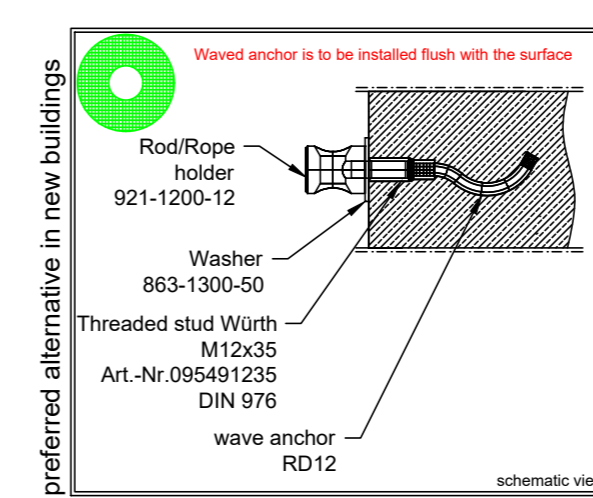

## ALL INFORMATION SUBJECT TO STATIC VERIFICATION

<p>Net hand rail on site Thorn on site on handrail and screw-on clamp welded Screw-on terminal rope</p>	<p>all intermediate cables / tubes must be threaded</p>	<p>all not shown cable deflections  <math>-S_d = 1 \times \frac{1}{100}</math></p>	<p>Steelwork according to DIN EN 1090-2 EXC2</p> <p>general tolerance for welded construction DIN EN ISO 13920 - class A</p> <p>surface treatment of steel components according to customer specifications</p>
---	---	--	--